


1. SEE 4/3.3 FOR CONDITION AT RIGID INSUL. OVER METAL DECK
2. SEE 4/3.3 FOR BALANCE OF NOTES & DIMENSIONS

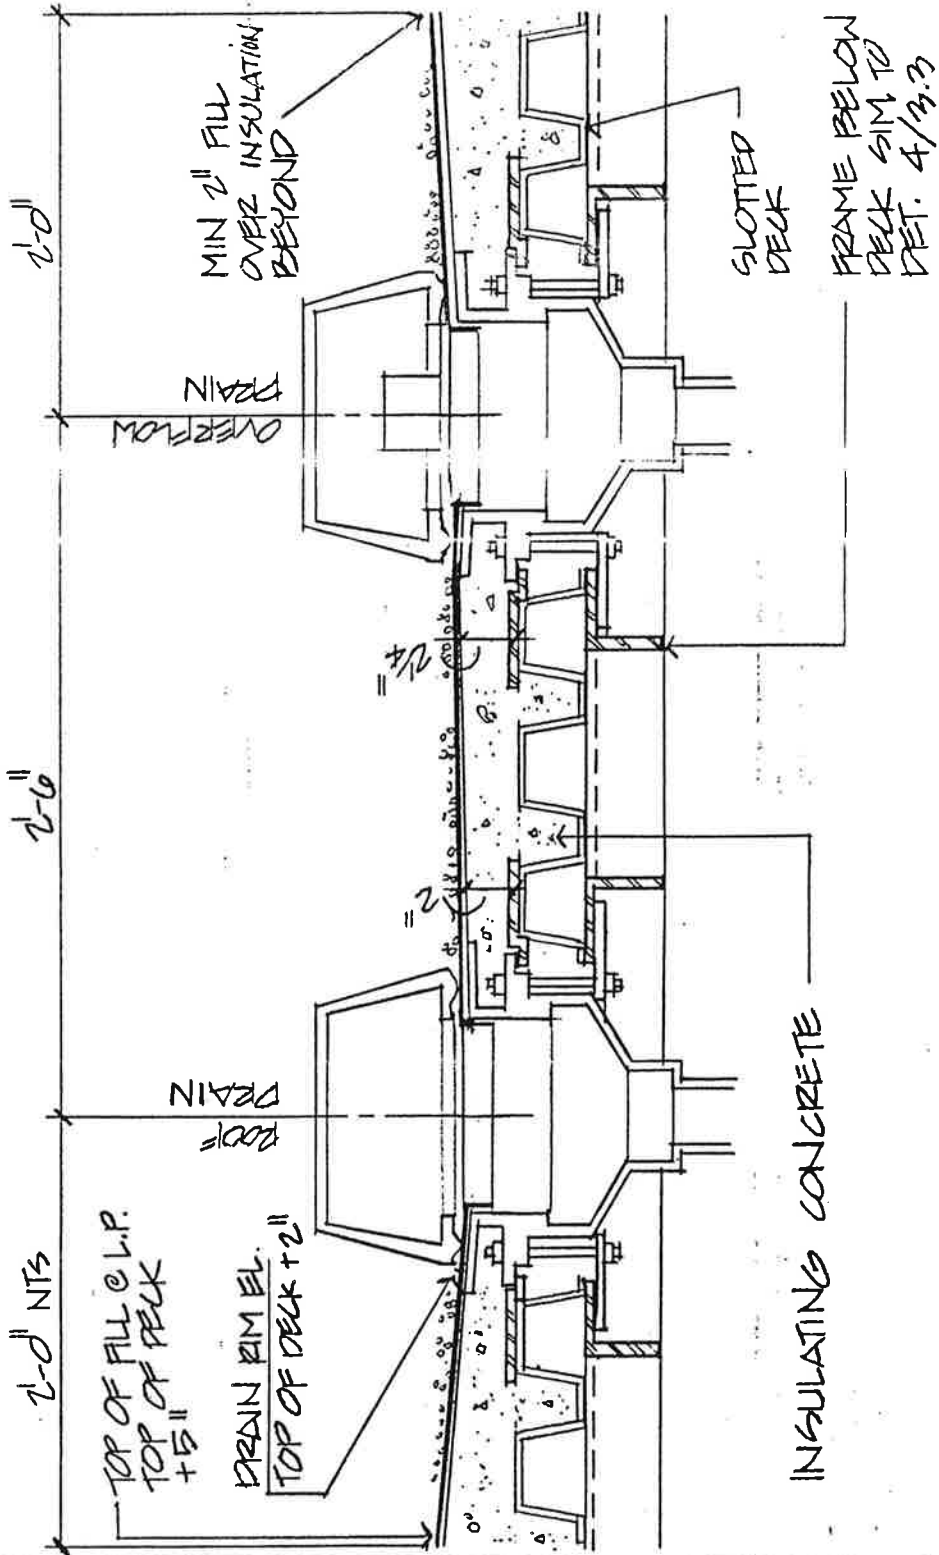

SAN DIEGO CONVENTION CENTER
 San Diego Unified Port District
 San Diego, California

TITLE: ROOF DRAIN @
 INSULATING CONC.

SCALE: 1/2" = 1'-0"

DRAWING NO.

REVISION:

DATE: DEC 3 1986

